


SCALE: 1:50 at A1
SCALE: 1:100 at A3

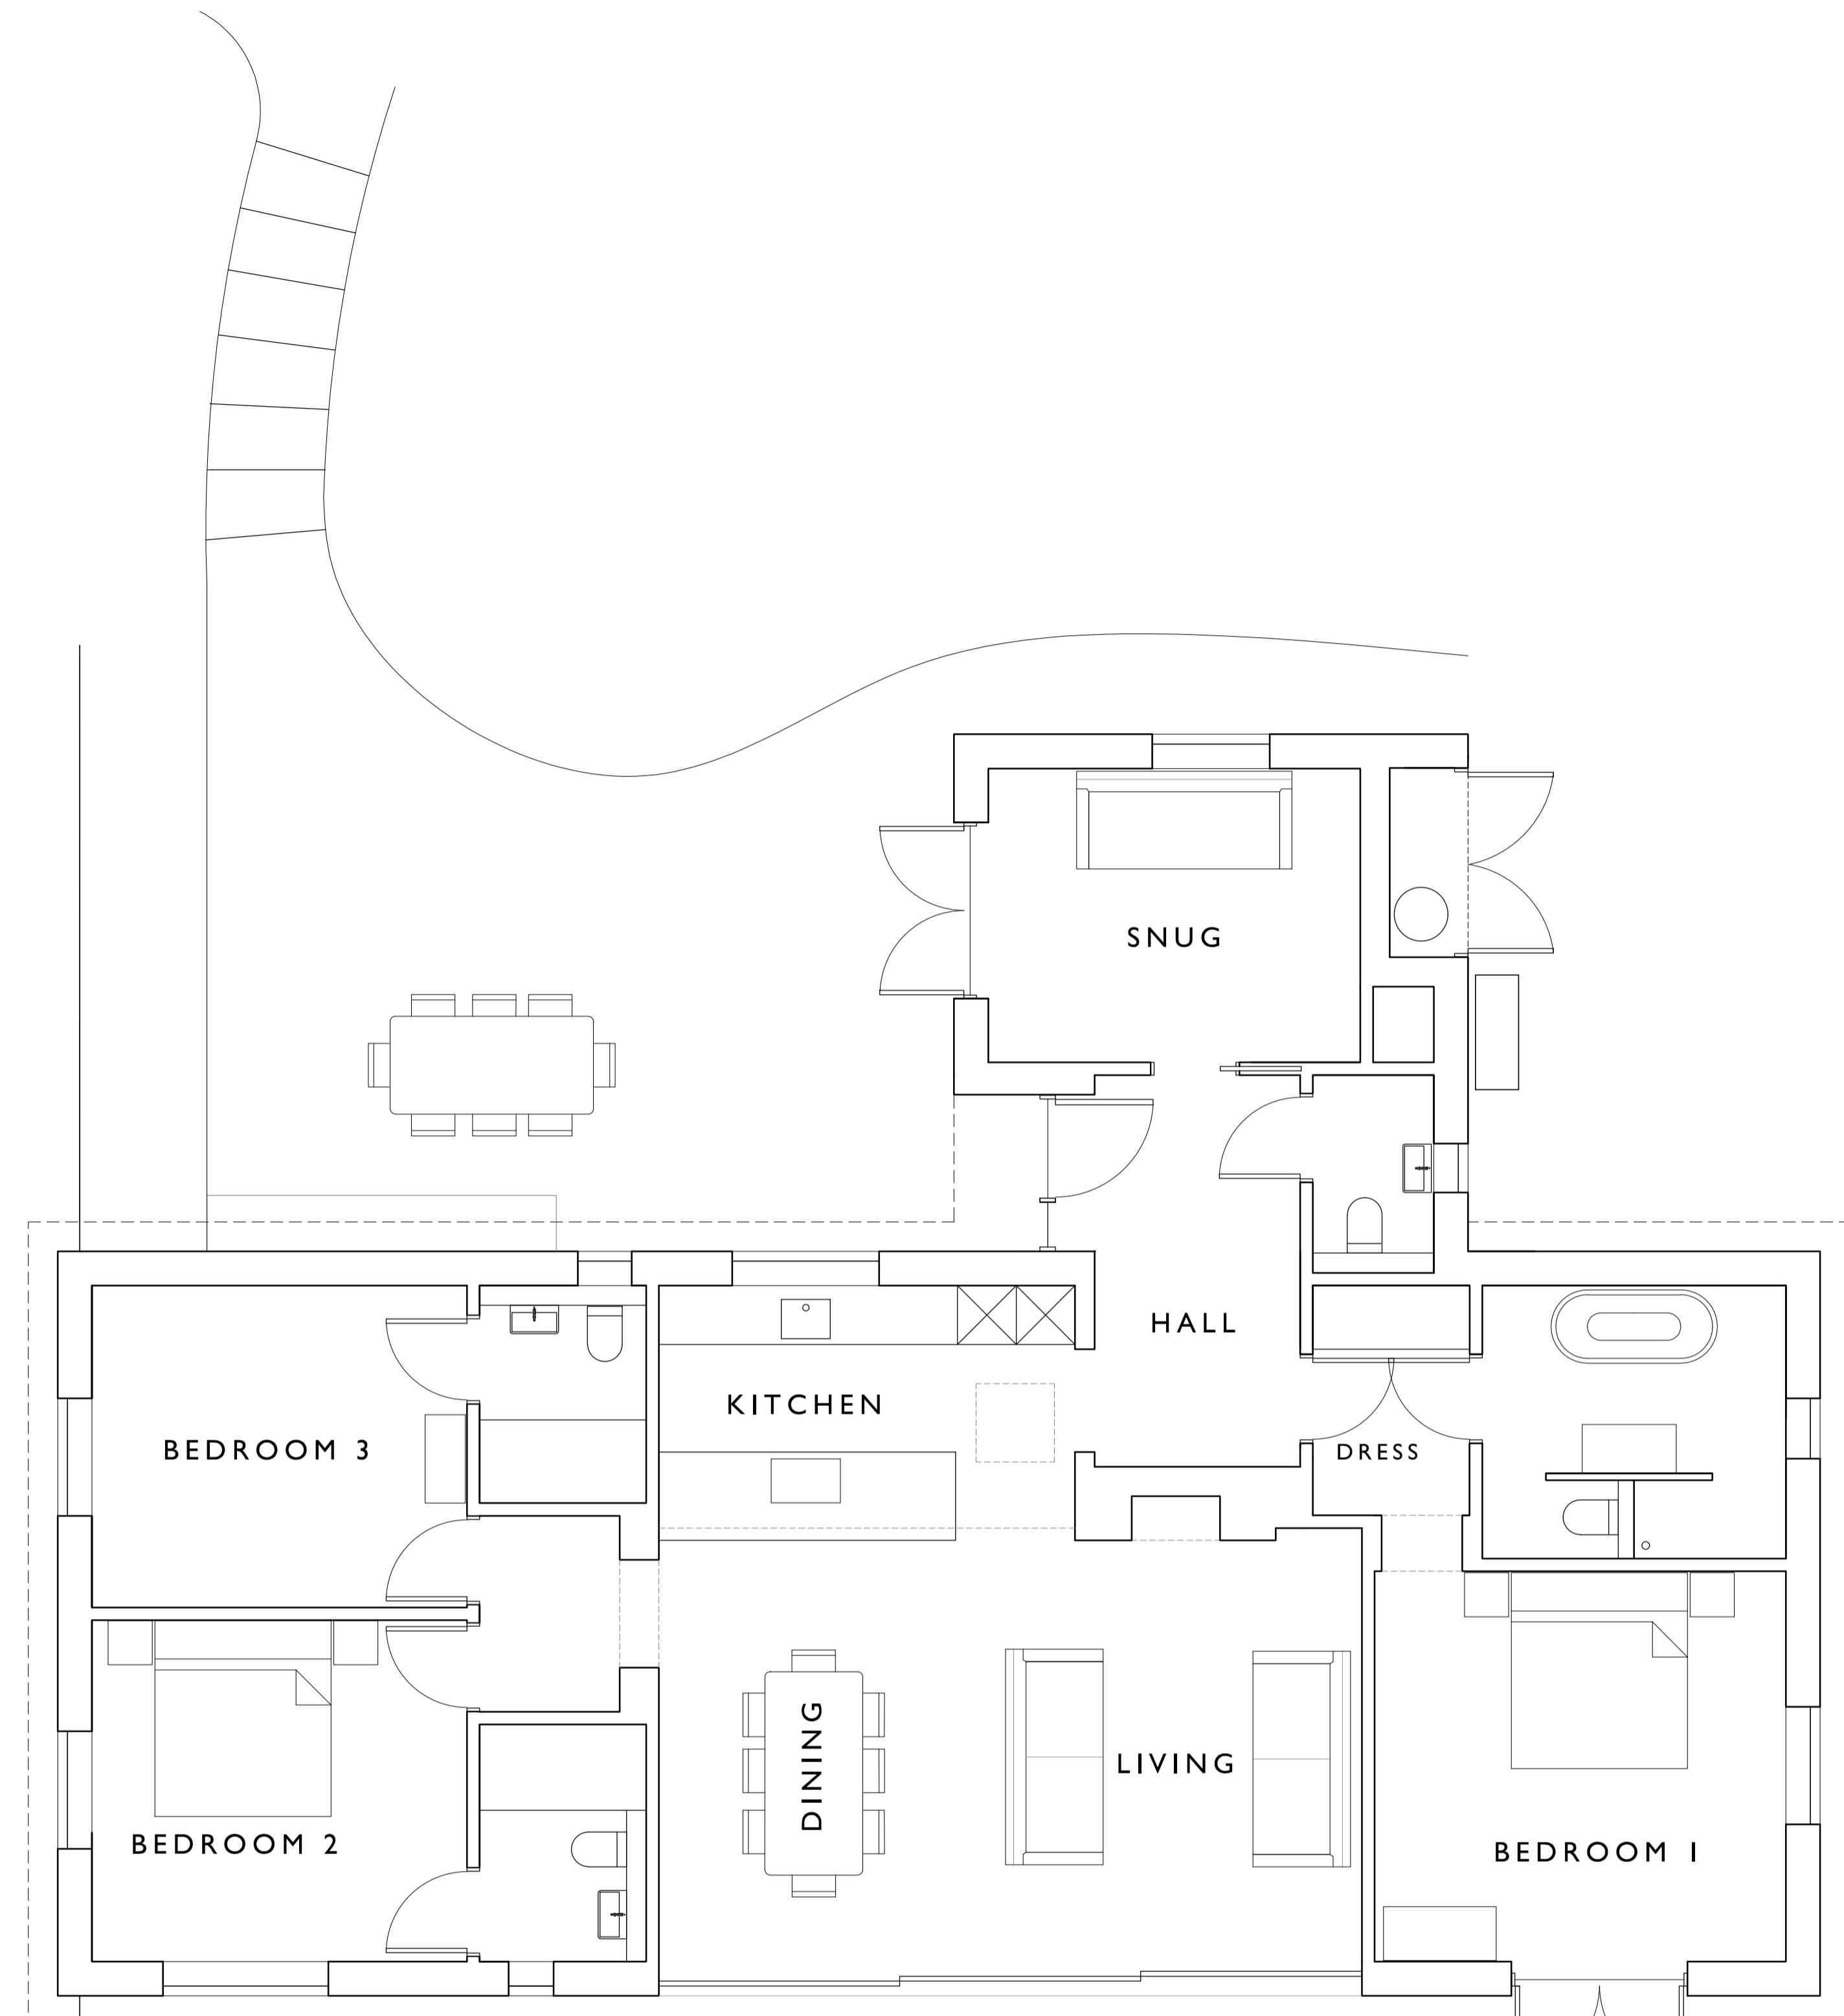

PROPOSED PLAN

RECEIVED
By Tom.Anderton at 10:54 am, Aug 01, 2025


B PIV NL 03/04/25 Updated to client comments
A PIV NL 25/04/25 Draft Planning
- NL - 28/11/24 First Issue
Rev. DR. CH. Date Notes

PROJECT BOROUGH ARTISTS CHALET

DRAWING PROPOSED PLANS

DRAWING No. 4171_05_010 B.

SCALE: 1:50 @ A1 DATE: Sept 2024
1:100 @ A3

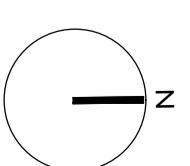

**llewellyn
harker
lowe**