
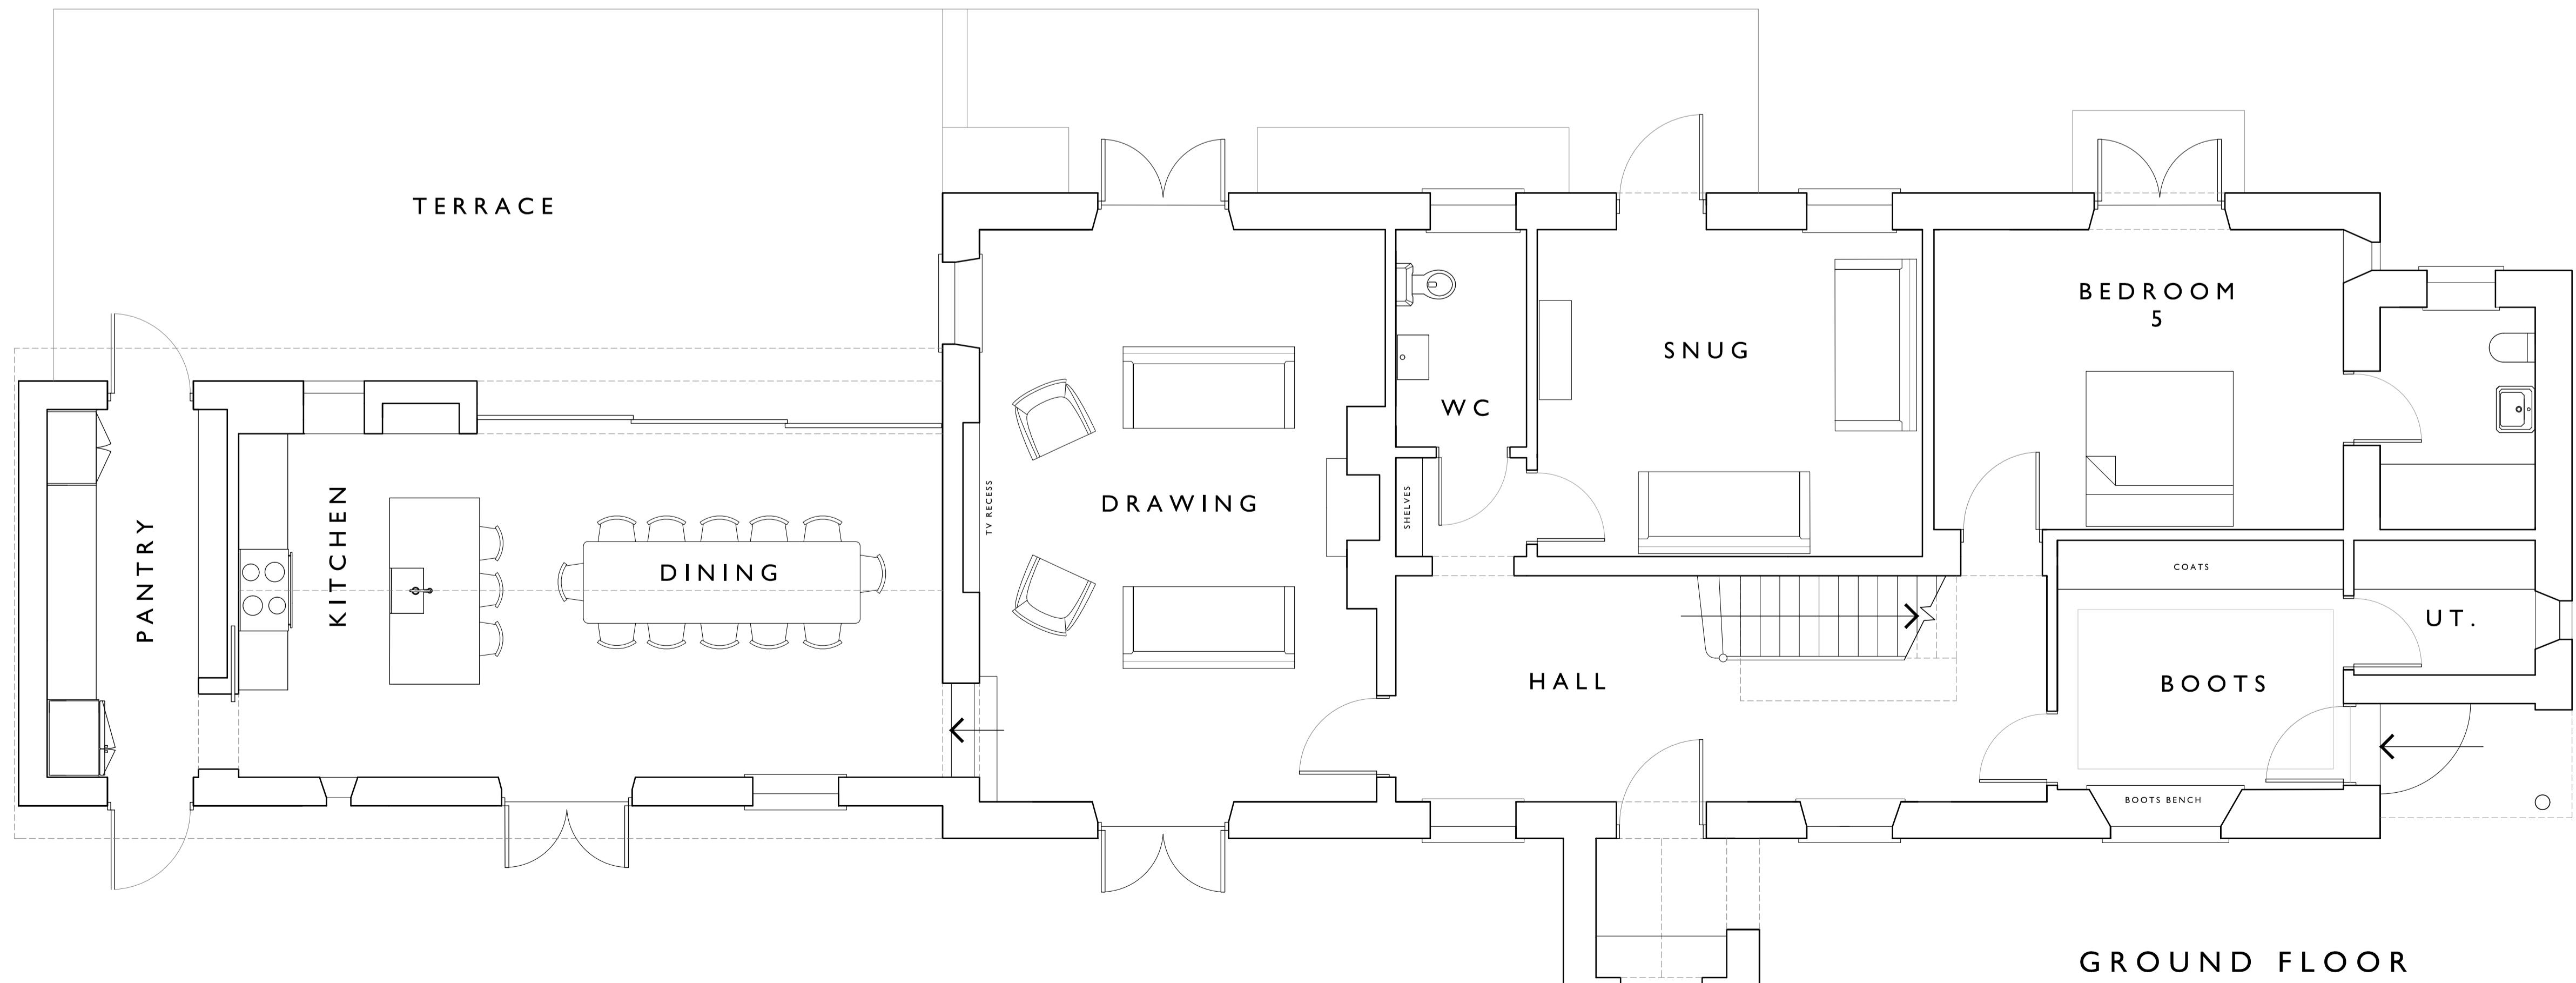


0 1m 5m 10m

SCALE: 1:50 at A1
SCALE: 1:100 at A3

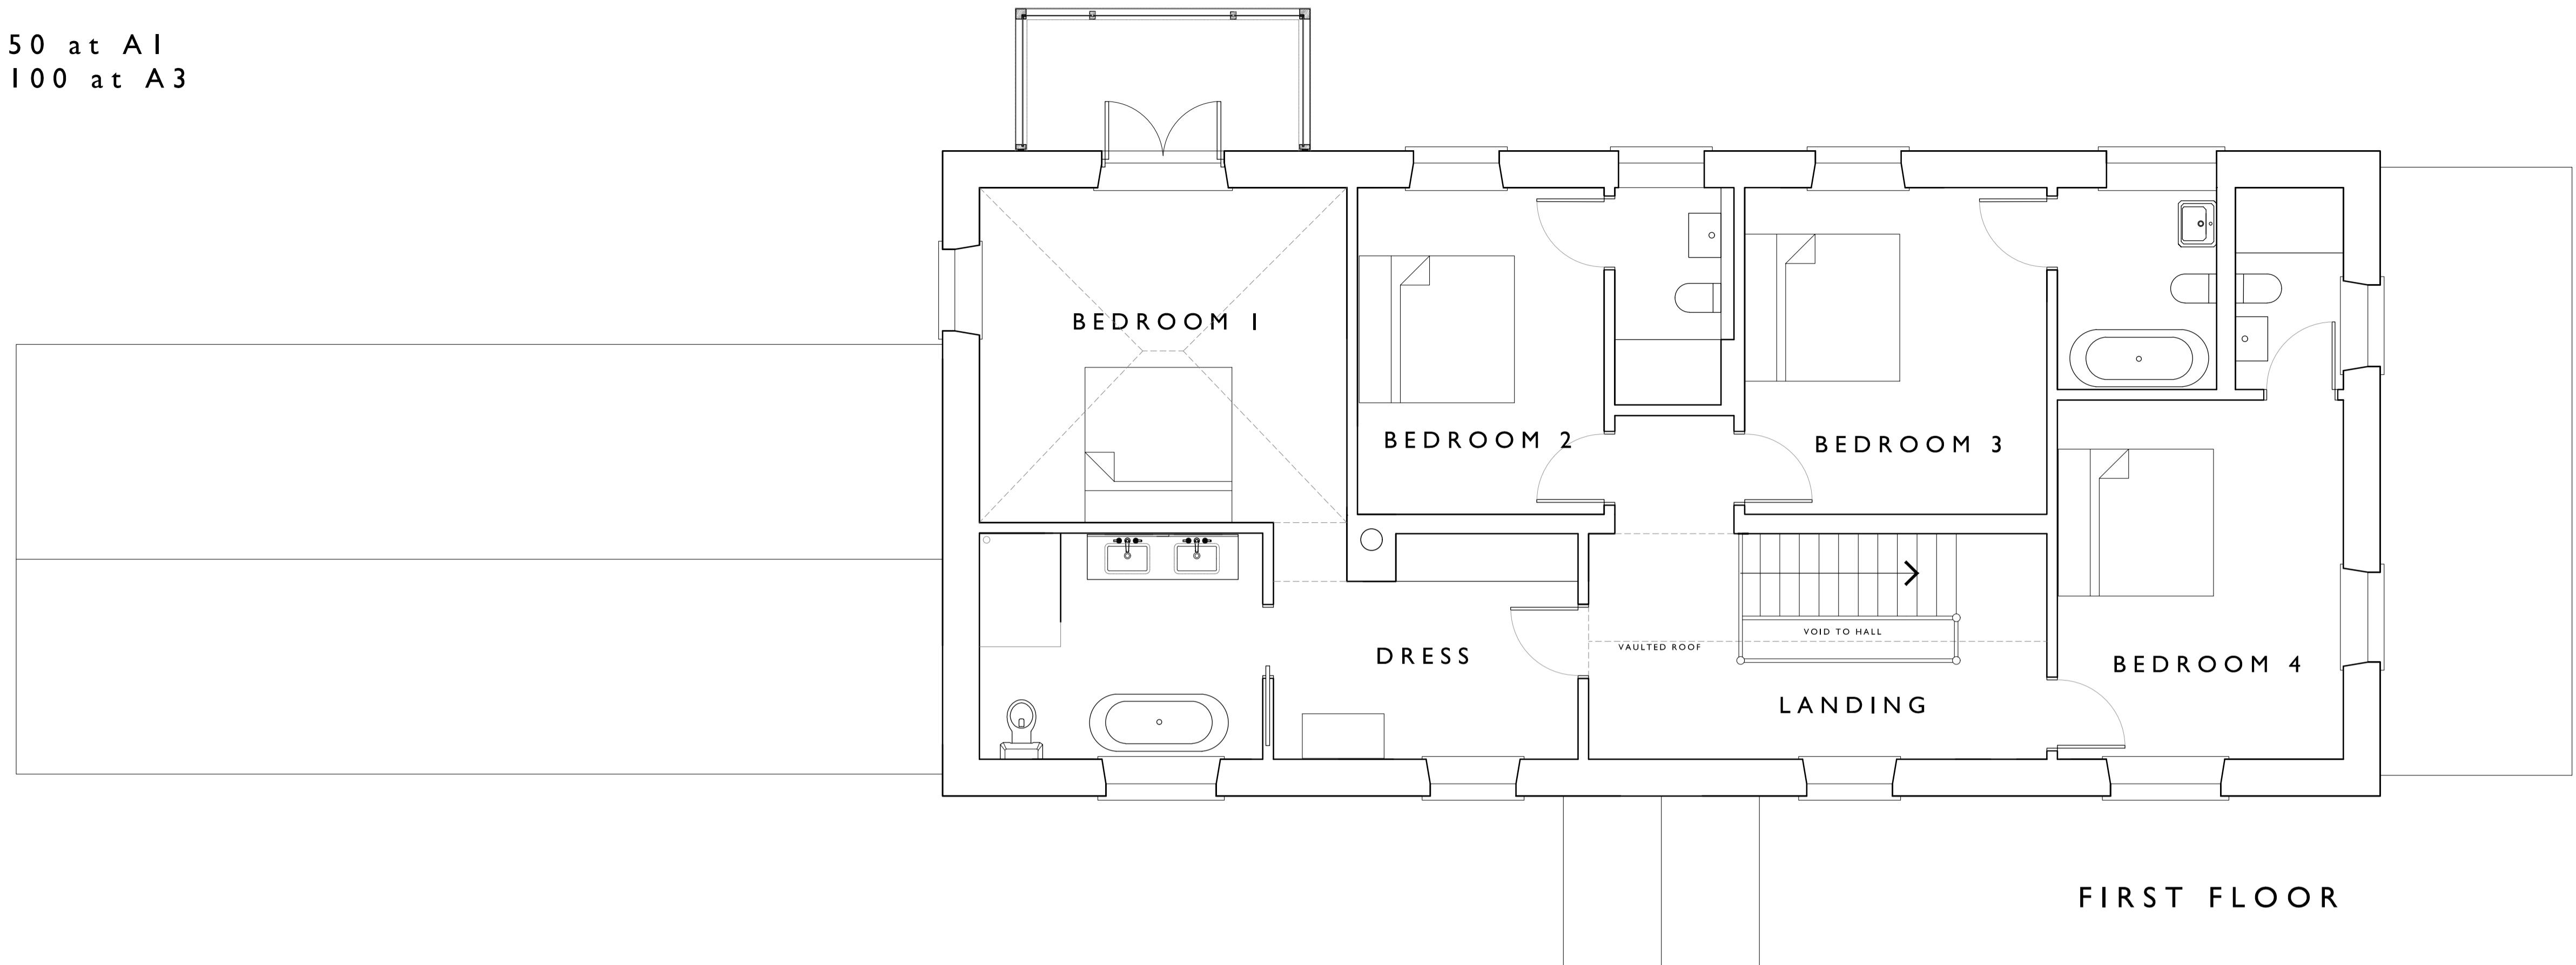

RECEIVED
By Tom.Anderton at 10:54 am, Aug 01, 2025

N JW NL 10/07/25 Planning
M JW NL 13/06/25 Draft Planning
L JW NL 02/06/25 Updated to Client comments
K JW NL 13/05/25 Updated to Client comments
J NL - 05/05/25 Updated to Client comments
H SD NL 05/05/25 Updated to Client comments
G NL - 19/11/24 Updated to Client comments
F NL - 19/11/24 Updated to Client comments
E NL - 08/11/24 New Build Option
D NL - 23/07/24 Updated to Client Comments
C NL - 23/07/24 Swap Add
B NL - 22/07/24 Updated Layout
- JW NL 16/12/20 First Issue
Rev. DR. CH. Dist. Notes


PROJECT BOROUGH FARMHOUSE

DRAWING PROPOSED PLANS

DRAWING No. 4171_03_010 N.

SCALE: 1:50 @ A1
1:100 @ A3

DATE: Sept 2024

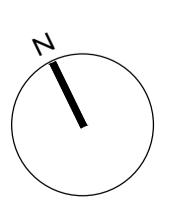

**llewellyn
harker
lowe**